




1 FLOOR PLAN VIEW  
1:50

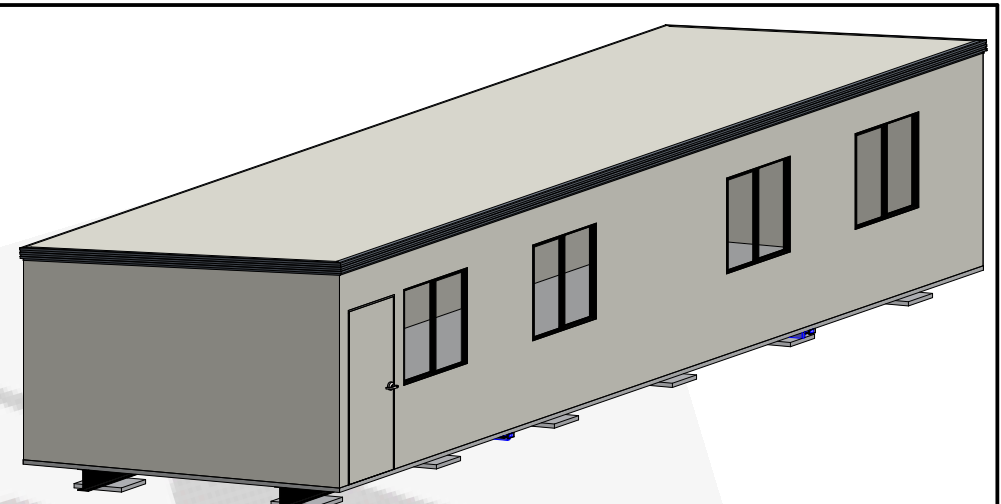


4 3D VIEW  
1:78.33

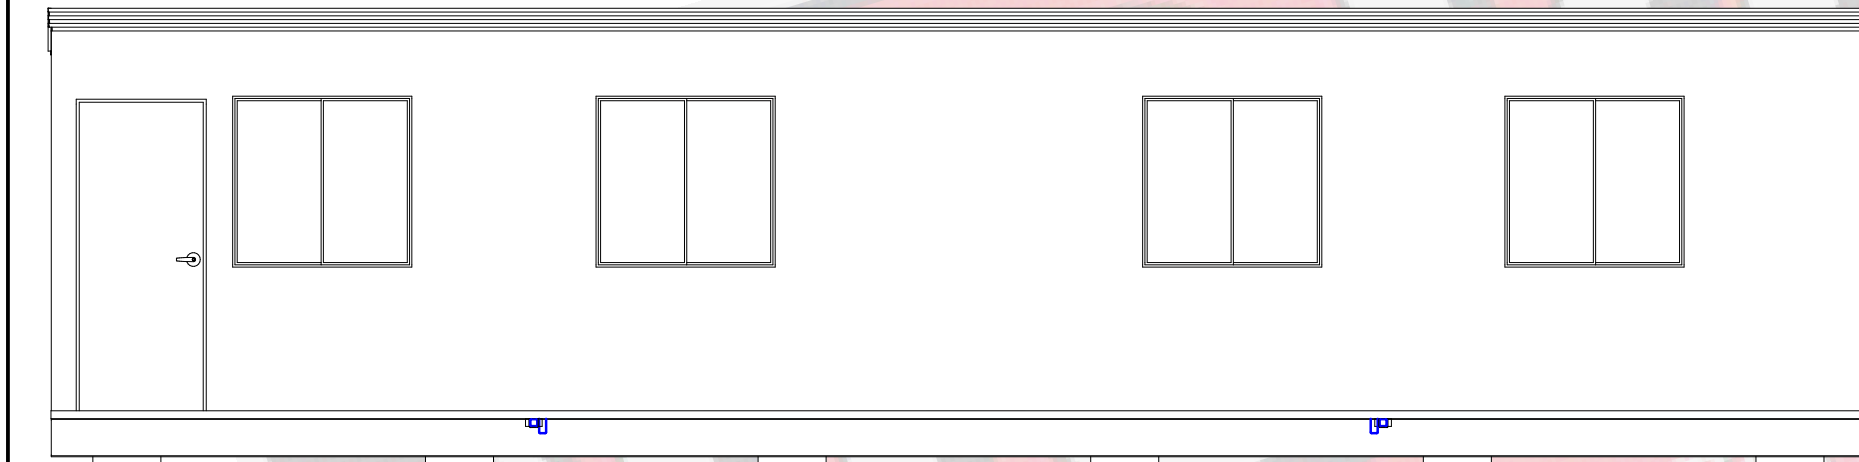

2 FRONT ELEVATION VIEW  
1:50

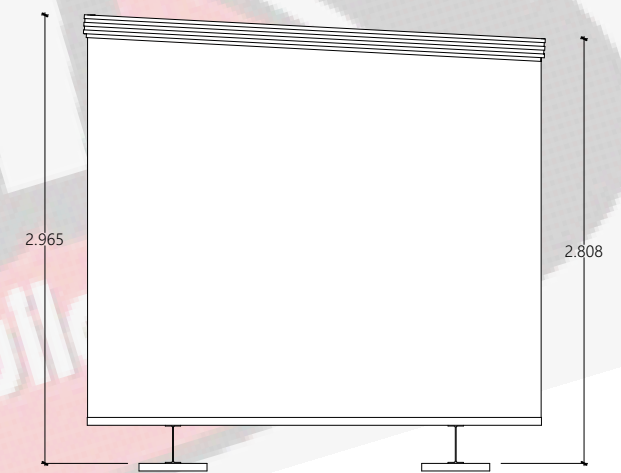

5 SIDE ELEVATION VIEW  
1:50

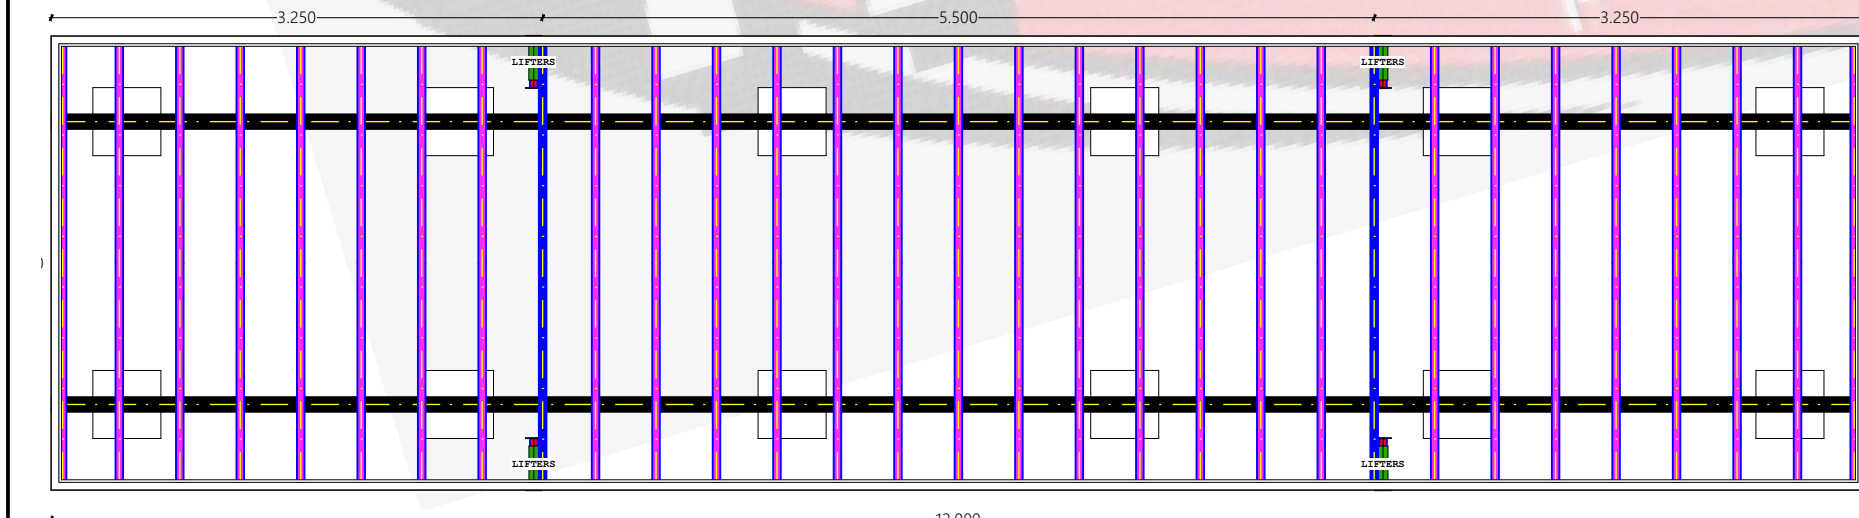

3 BASE FRAME VIEW  
1:50

**OPENING DETAILS:**

D1 DOOR LEAF SIZE	820x2040	1
W1 WINDOW SIZE	1185x1130	4

*SIGNATURE*

Note  
All GPO's are 300AFL unless noted

APROVED  
BY

**PRODUCTION**

4/22 CARTER WAY  
DANDENONG VIC 3175

PH. 1300 367 511  
FAX 1300 367 919

This drawing and its contents is the property of **nova** portable buildings and is restricted to its own use. The whole or any part thereof may not be copied, reproduced or loaned in any form without the written consent of **nova** portable buildings. This shall always remain its property and to whom it shall be returned on request.

	PANEL COLOUR	SURF MIST								
	FASCIA COLOUR	MONUMENT								
LIGHT DOUBLE GPO SINGLE GPO LIGHT SWITCH	SWITCH BOARD DATA HARD WIRED SMOKE ALARM	<table border="1"> <thead> <tr> <th>REV</th> <th>DATE</th> <th>DESCRIPTION</th> <th>BY</th> </tr> </thead> <tbody> <tr> <td> </td> <td> </td> <td> </td> <td> </td> </tr> </tbody> </table> <p><i>Notes</i> Nova reserves the right to choose the external colour of the roof if not specified on approved drawing</p>	REV	DATE	DESCRIPTION	BY				
REV	DATE	DESCRIPTION	BY							

Title	12.0 x 3.0
Project	NEW PORTABLES
Customer	STANDARD

Date  
13/11/2023

Drawn by  
**RASIK**

**ALL DIMENSIONS IN mm**

**DO NOT SCALE**

Project No  
Drawing No  
1/1