


1 FLOOR PLAN 1:50



3 3D FRONT VIEW 1:17076.95

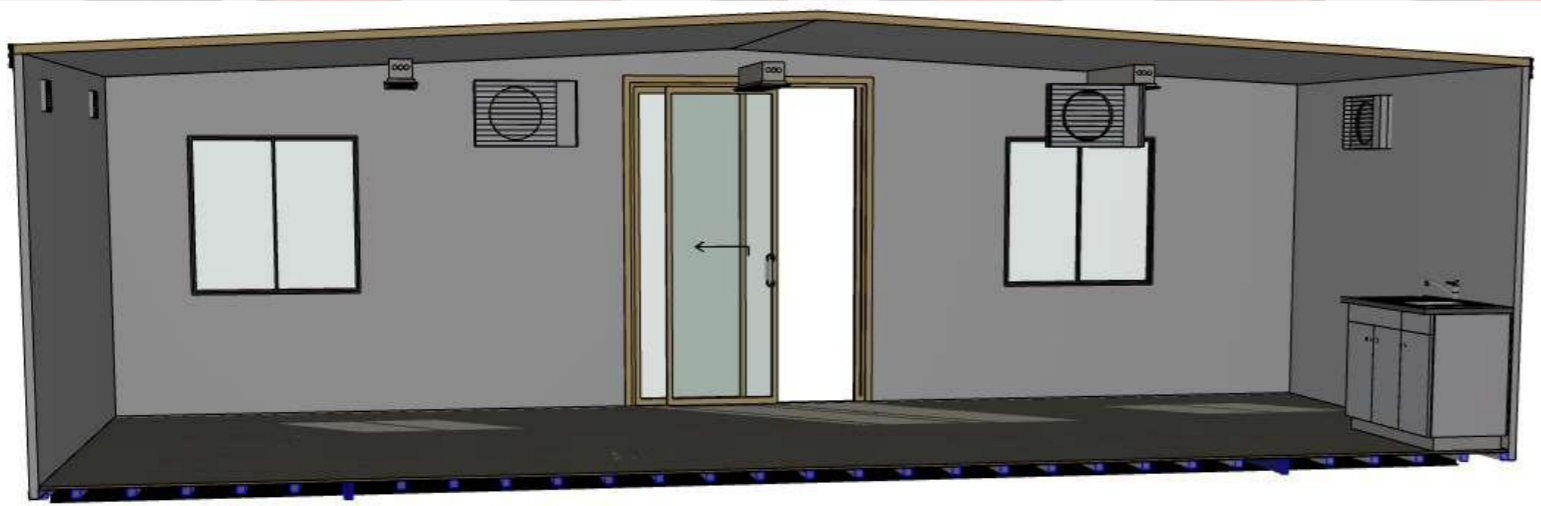

2 Generic Perspective 1:9077.99



4 REAR VIEW 1:14683.83

PRODUCTION

4/22 CARTER WAY
DANDENONG VIC 3175

PH. 1300 367 511
FAX 1300 367 919

This drawing and its contents is the property of **nova** portable buildings and is restricted to its own use. The whole or any part thereof may not be copied, reproduced or loaned in any form without the written consent of **nova** portable buildings. This shall always remain its property and to whom it shall be returned on request.

LIGHT DOUBLE GPO SINGLE GPO LIGHT SWITCH	SWITCH BOARD DATA SUSPENDED POWER OUTLET SUSPENDED LIGHT	REV	DATE	DESCRIPTION	BY

Title	9 X 3.45 OFFICE
Project	NEW PORTABLES
Customer	TIBALDI AUSTRALASIA

Date
28/10/2014

Drawn by
chal

ALL DIMENSIONS IN mm

Scale
DO NOT SCALE

Project No
S1464

Drawing No
1/2